
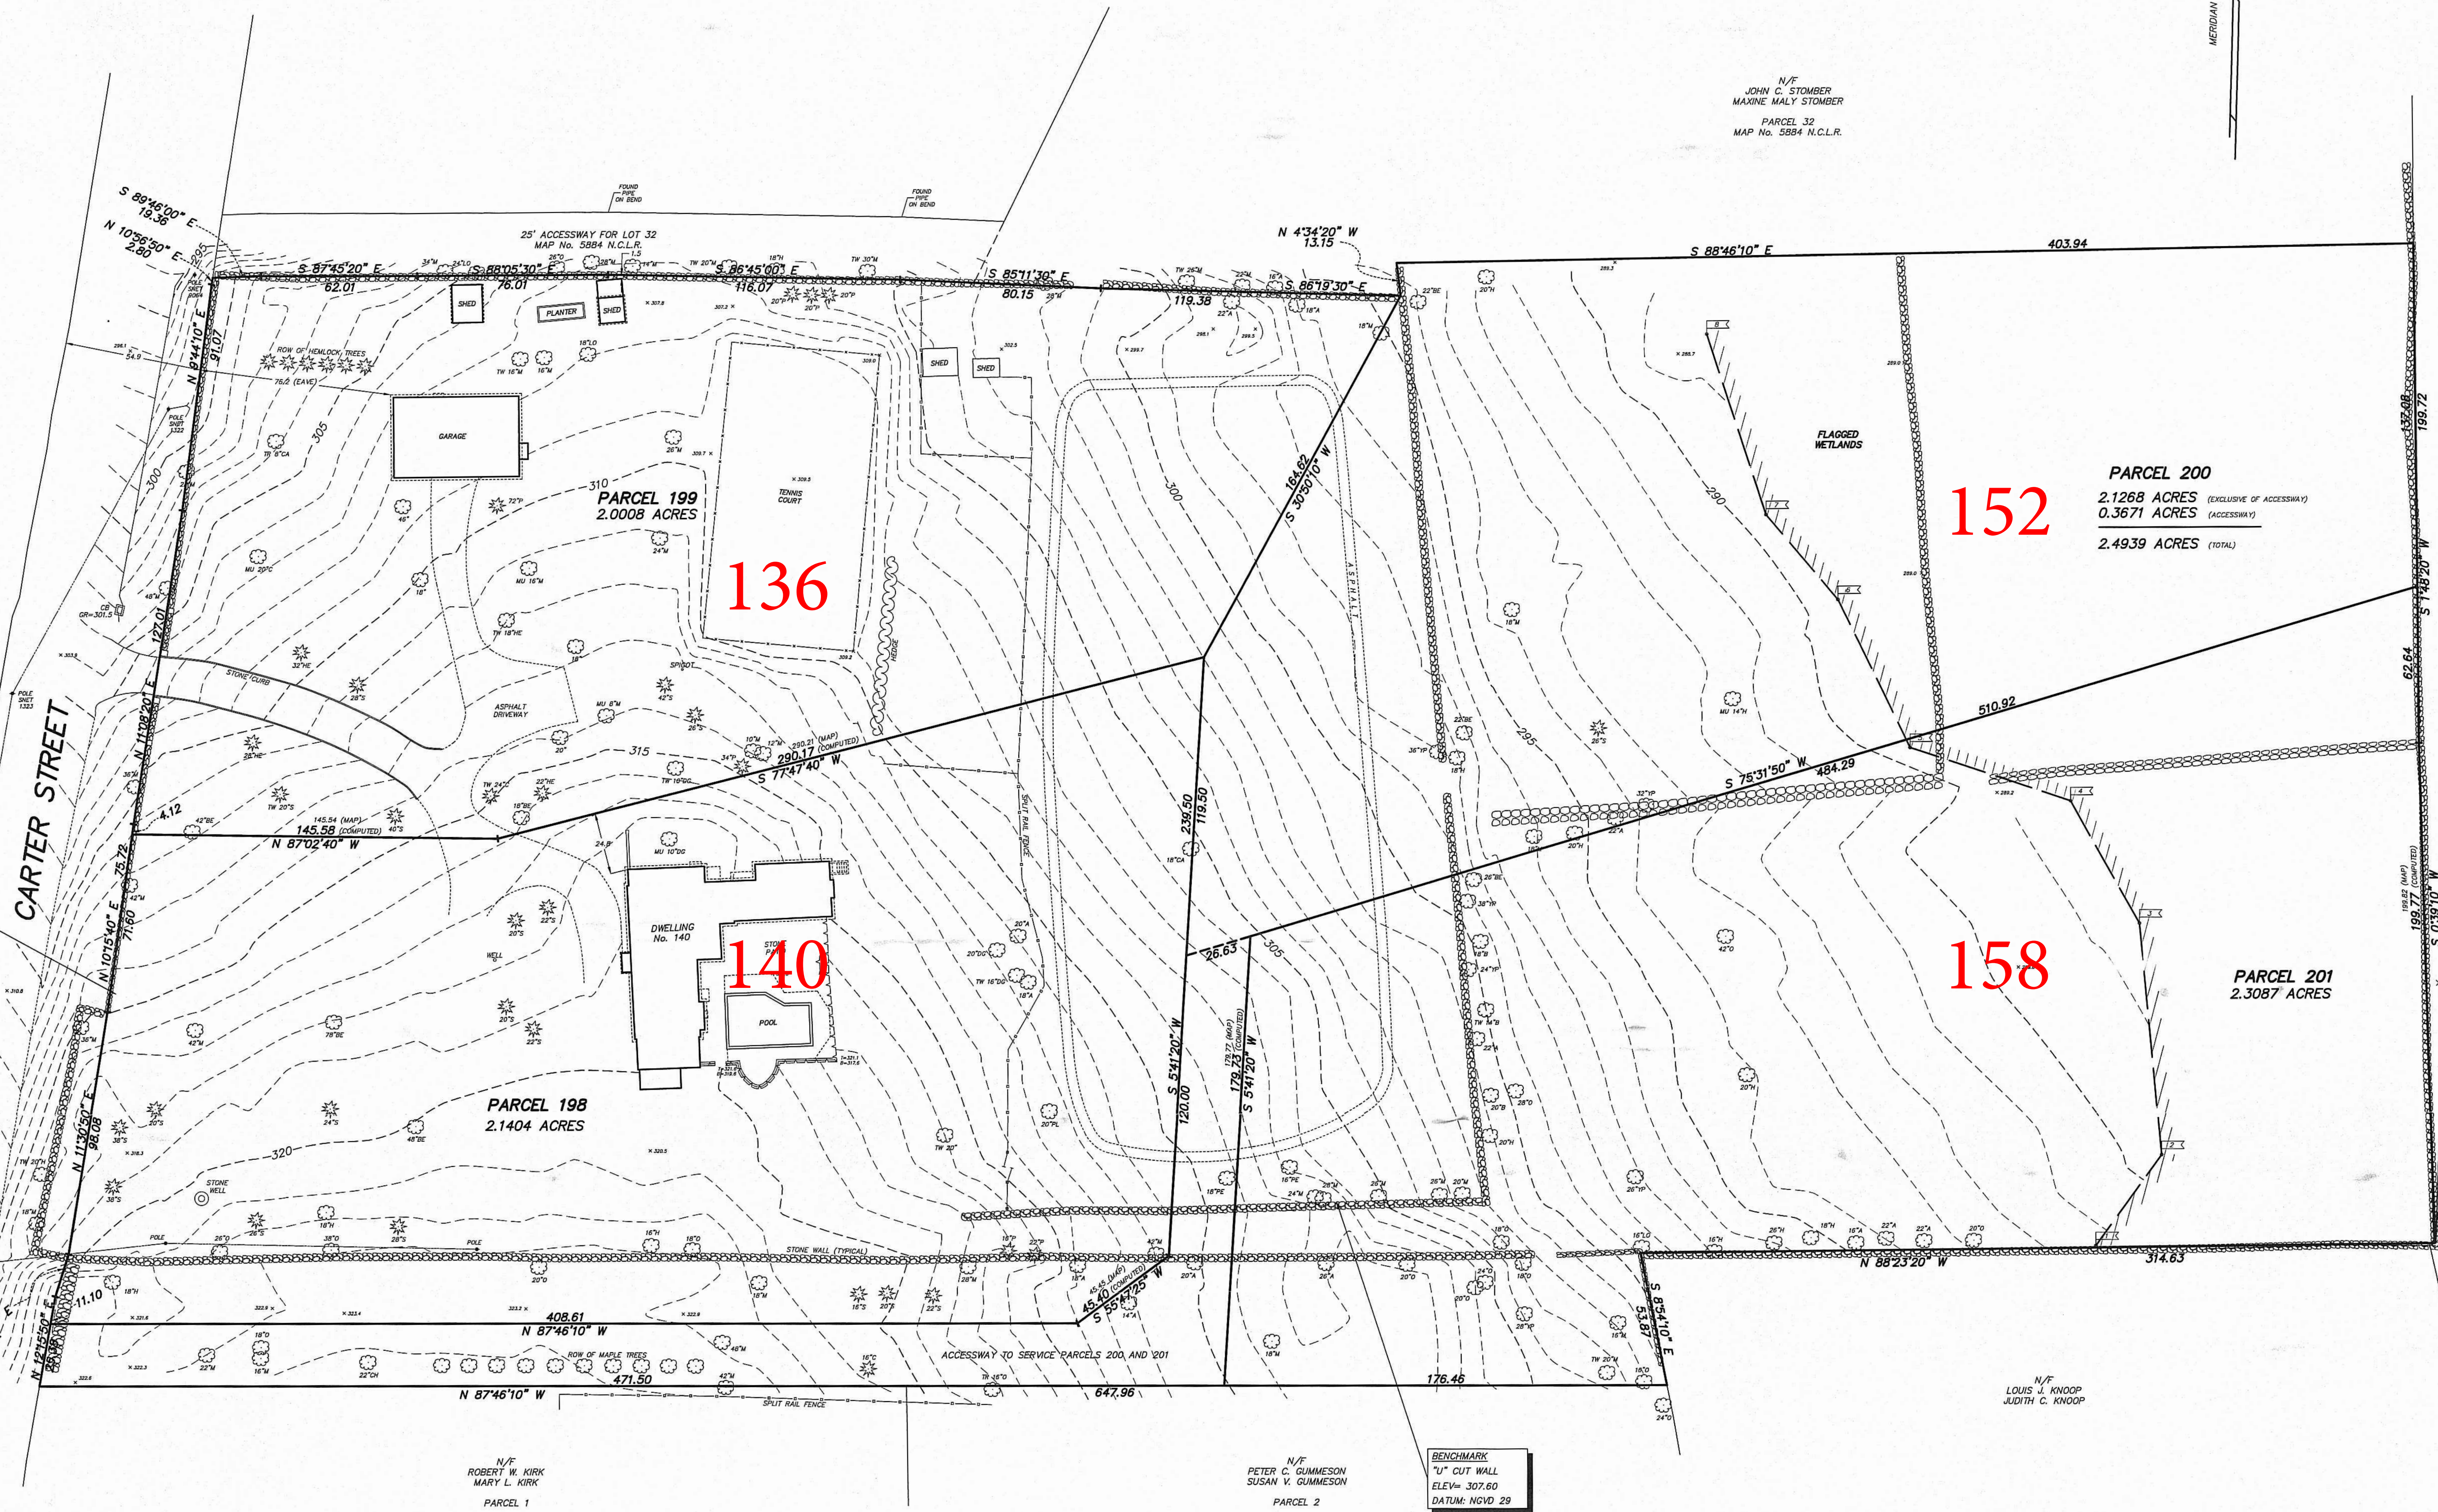


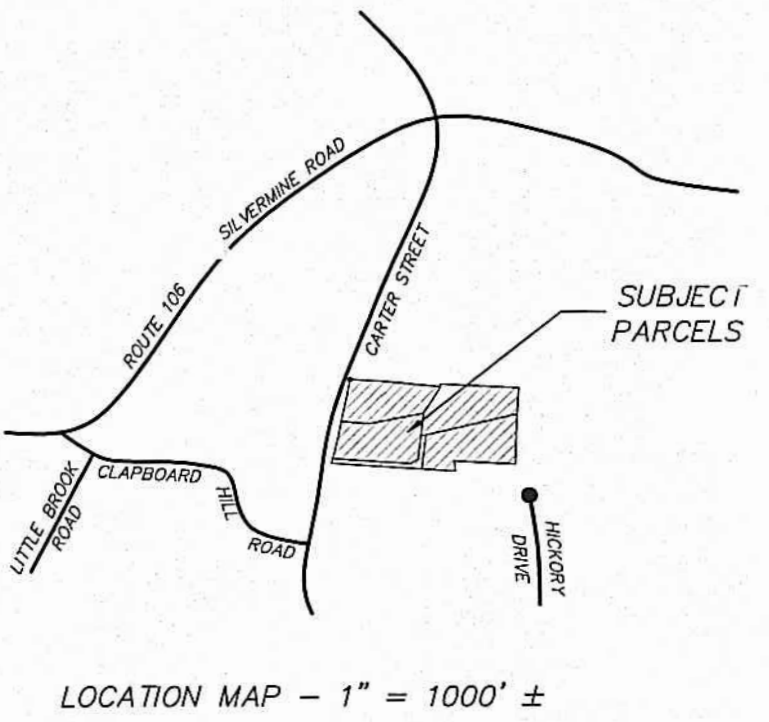

BENCHMARK
SD. CUT ROCK
ELEV= 316.03
DATUM: NGVD 29

BENCHMARK
1/4" CUT WALL
ELEV= 307.60
DATUM: NGVD 29

THE LIMIT OF FLAGGED WETLANDS DEPICTED HEREON WAS
DELINEATED IN THE FIELD BY WILLIAM KENNY ASSOCIATES LLC,
WILLIAM L. KENNY, SOIL SCIENTIST ON APRIL 19, 2004.

THIS MAP IS A TOPOGRAPHIC SURVEY. TOPOGRAPHIC DATA IS
IN ACCORDANCE WITH CLASS "T-2" TOPOGRAPHIC ACCURACY.
CONTOURS AND ELEVATIONS DEPICTED HEREON ARE BASED ON
THE NATIONAL GEODETIC VERTICAL DATUM OF 1929 (NGVD 29).
BOUNDARY INFORMATION IS BASED ON A RESURVEY CONDUCTED
IN ACCORDANCE WITH HORIZONTAL ACCURACY CLASS "A-2" AS
DEFINED IN THE REGULATIONS OF CONNECTICUT STATE
AGENCIES SECTIONS 20-300b-1 THROUGH SEC. 20-300b-20.

NEW MONUMENTATION HAS NOT BEEN SET IN THE COURSE OF
MAKING THIS SURVEY.

ONLY COPIES OF THIS MAP, BEARING AN ORIGINAL IMPRINT OF
THE SURVEYOR'S EMBOSSED SEAL SHALL BE CONSIDERED TO
BE TRUE, VALID COPIES.

AREA = 8.9438 ACRES (TOTAL)


REFER TO MAP No. 6161 N.C.L.R.

LAND LIES IN TWO ACRE RESIDENCE ZONE

TO MY KNOWLEDGE AND BELIEF, THIS MAP IS
SUBSTANTIALLY CORRECT AS NOTED HEREON.

ROCCO V. D'ANDREA, INC.

TREE LEGEND			
A	ASH	M	MAPLE
B	BIRCH	O	Oak
BE	BEECH	P	PINE
C	CEDAR	PE	PEAR
CA	CRABAPPLE	PL	PLUM
CH	CHESTNUT	S	SHRUB
DO	DODGEWOOD	YP	YELLOW POPLAR
H	HICKORY	TR	TRIPLE
HE	HOMELAND	MU	MULTIPLE
LO	LOCUST		

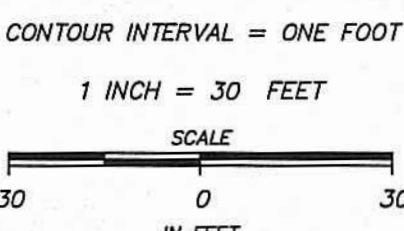

TOPOGRAPHIC SURVEY
OF
PARCELS 198, 199, 200, AND 201
ON MAP No. 6161 N.C.L.R.
LOCATED ON
CARTER STREET
IN
NEW CANAAN, CONNECTICUT
PREPARED FOR
NEW CANAAN DEVELOPMENT, LLC